



S:\PROJECTS\Projects\Diamond Z\THE LOFTS\dwg\THE LOFTS-DRIVE.dwg 7/15/2005 4:52:03 PM MST

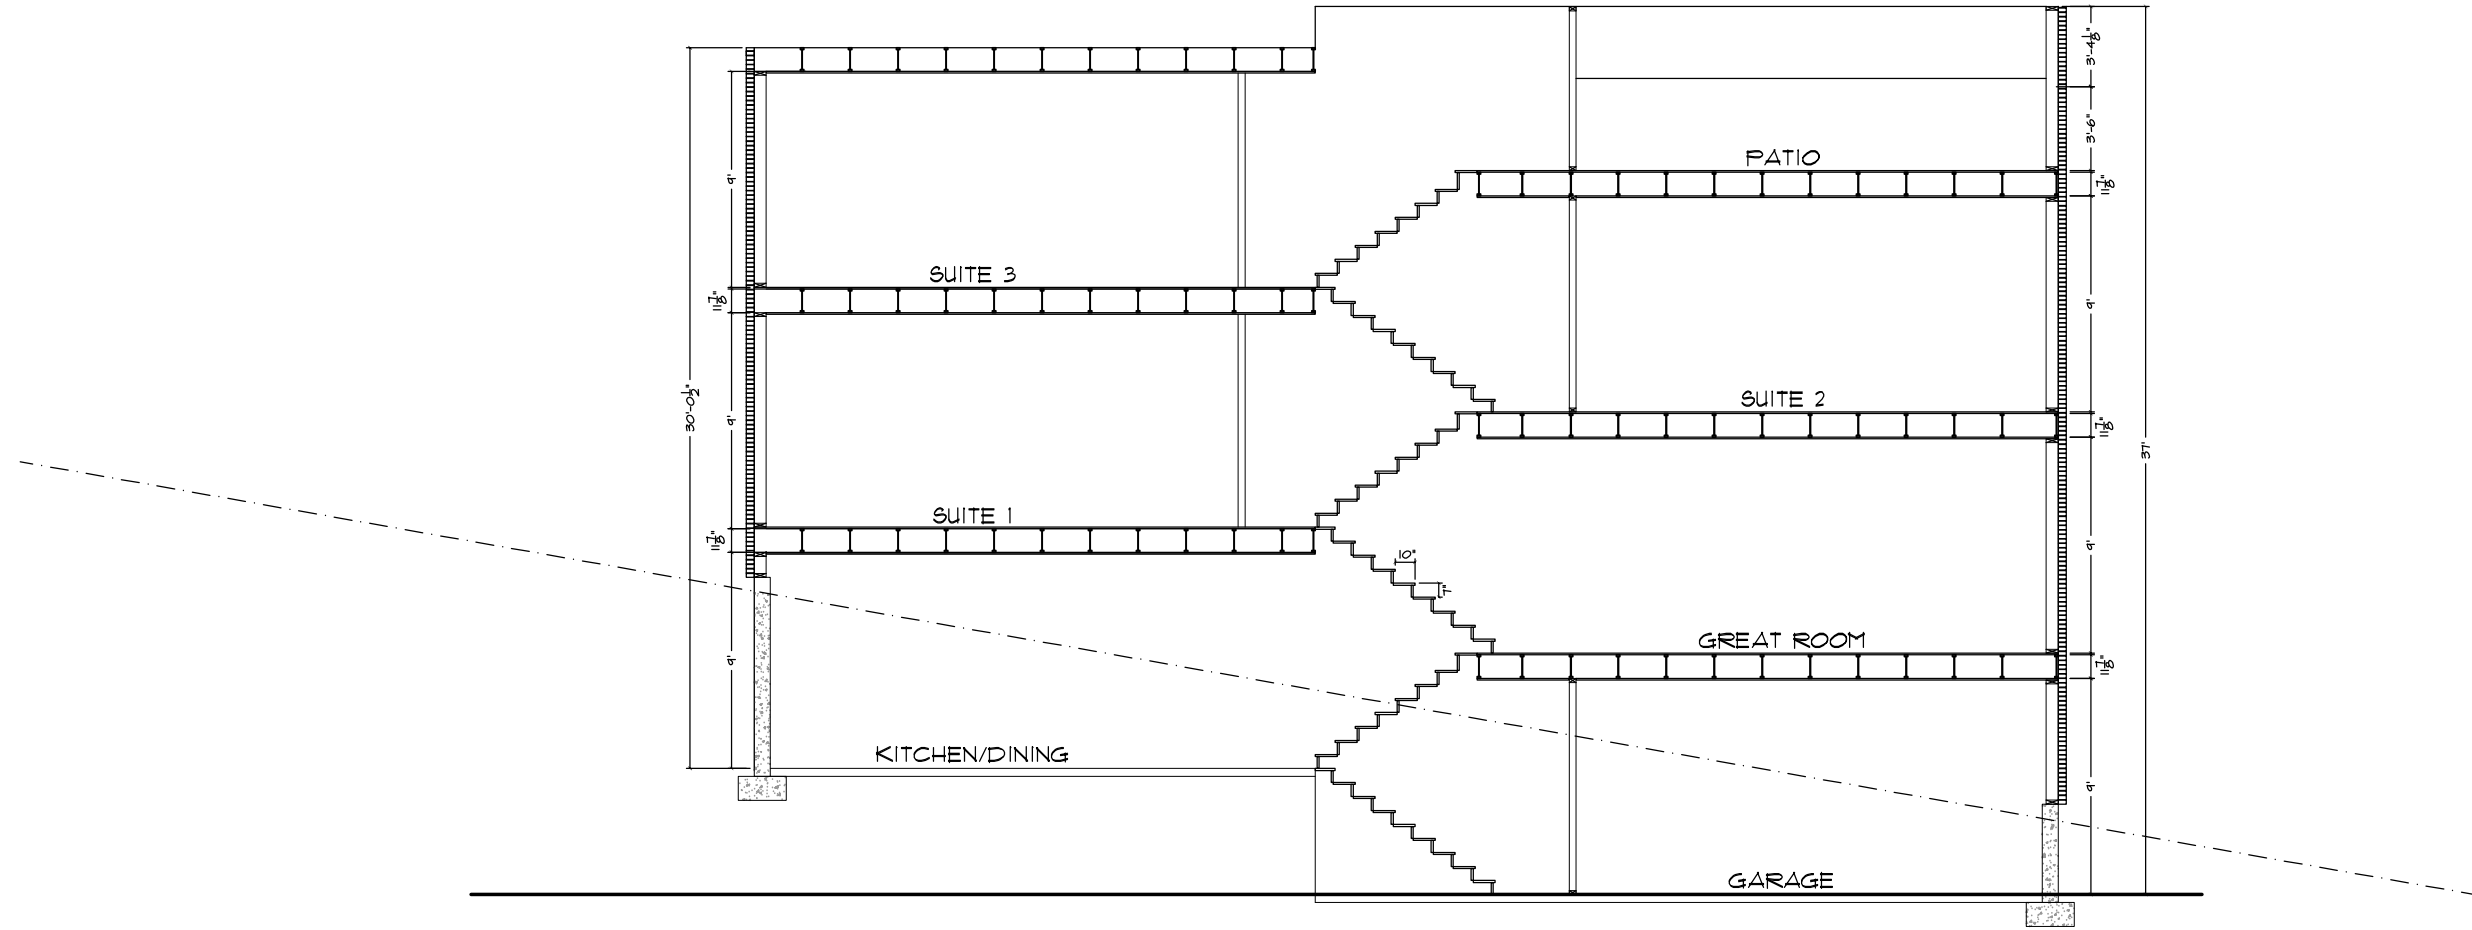


**DEER VALLEY DRIVE
FIRST THRU SEVENTH LEVEL FLOOR SECTION**

SCALE: 1/4" = 1'-0"



2880 WEST 4700 SOUTH, SUITE D
SALT LAKE CITY, UTAH 84118
(801) 955-5605

50 EAST 100 SOUTH
HEBER CITY, UTAH 84032
(435) 654-6600



BAR SCALE MEASURES
1" ON A FULL SIZE
SHEET. ADJUST
ACCORDINGLY FOR
A HALF SIZE SHEET.



DIAMOND Z
DESIGN AND MANAGEMENT
435.654.2796

*FIRST THRU SEVENTH
LEVEL FLOOR SECTION*

*The LOFTS
on Deer Valley Drive
PARK CITY, UTAH*

DESIGNER AJH	CAD SGS
REVIEWED AJH	PROJECT NO -